


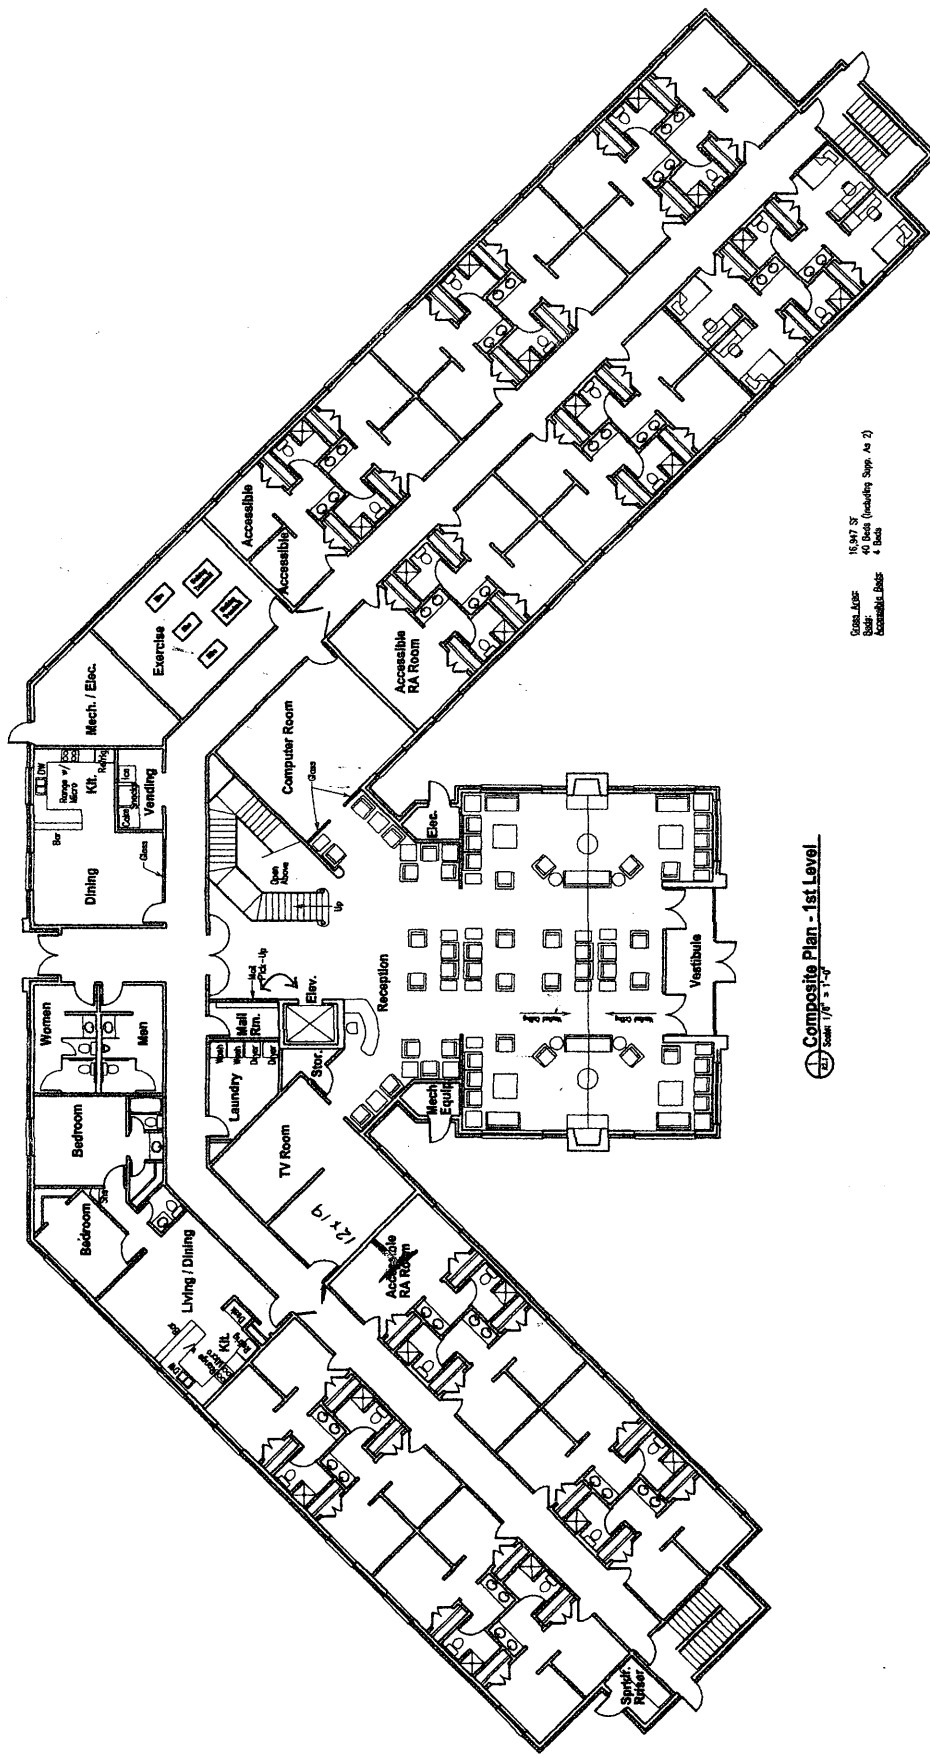

Gross Area: 15,947 SF
 Net Area: 40,000 (including Stairs, etc.)
 Accessible Area: 4,000

Composite Plan - 1st Level
 Scale: 1/8" = 1'-0"

